

RENOVATIONS FOR A

**RESIDENCE AT  
 310 N. CLARKE STREET,  
 MILLEDGEVILLE, GEORGIA**

FOR MR. DEREK KNIGHT

THESE DOCUMENTS, AS INSTRUMENTS OF SERVICE, REMAIN THE PROPERTY OF THE ARCHITECT AND NO PART THEREOF MAY BE USED OR REPRODUCED IN ANY FORM WITHOUT WRITTEN PERMISSION

NO.	REVISIONS	DATE

DEVELOPMENT DOCUMENTS

EXISTING CONDITIONS  
 PLANS AND ELEVATIONS  
 SCALE: 1/8" = 1'-0"

SHEET

**A1**

1 OF 4


FILE: 22.04  
 DATE: 3-16-2022



EXISTING SOUTH ELEVATION

8' 4' 0' 8' 16'

7  
A1

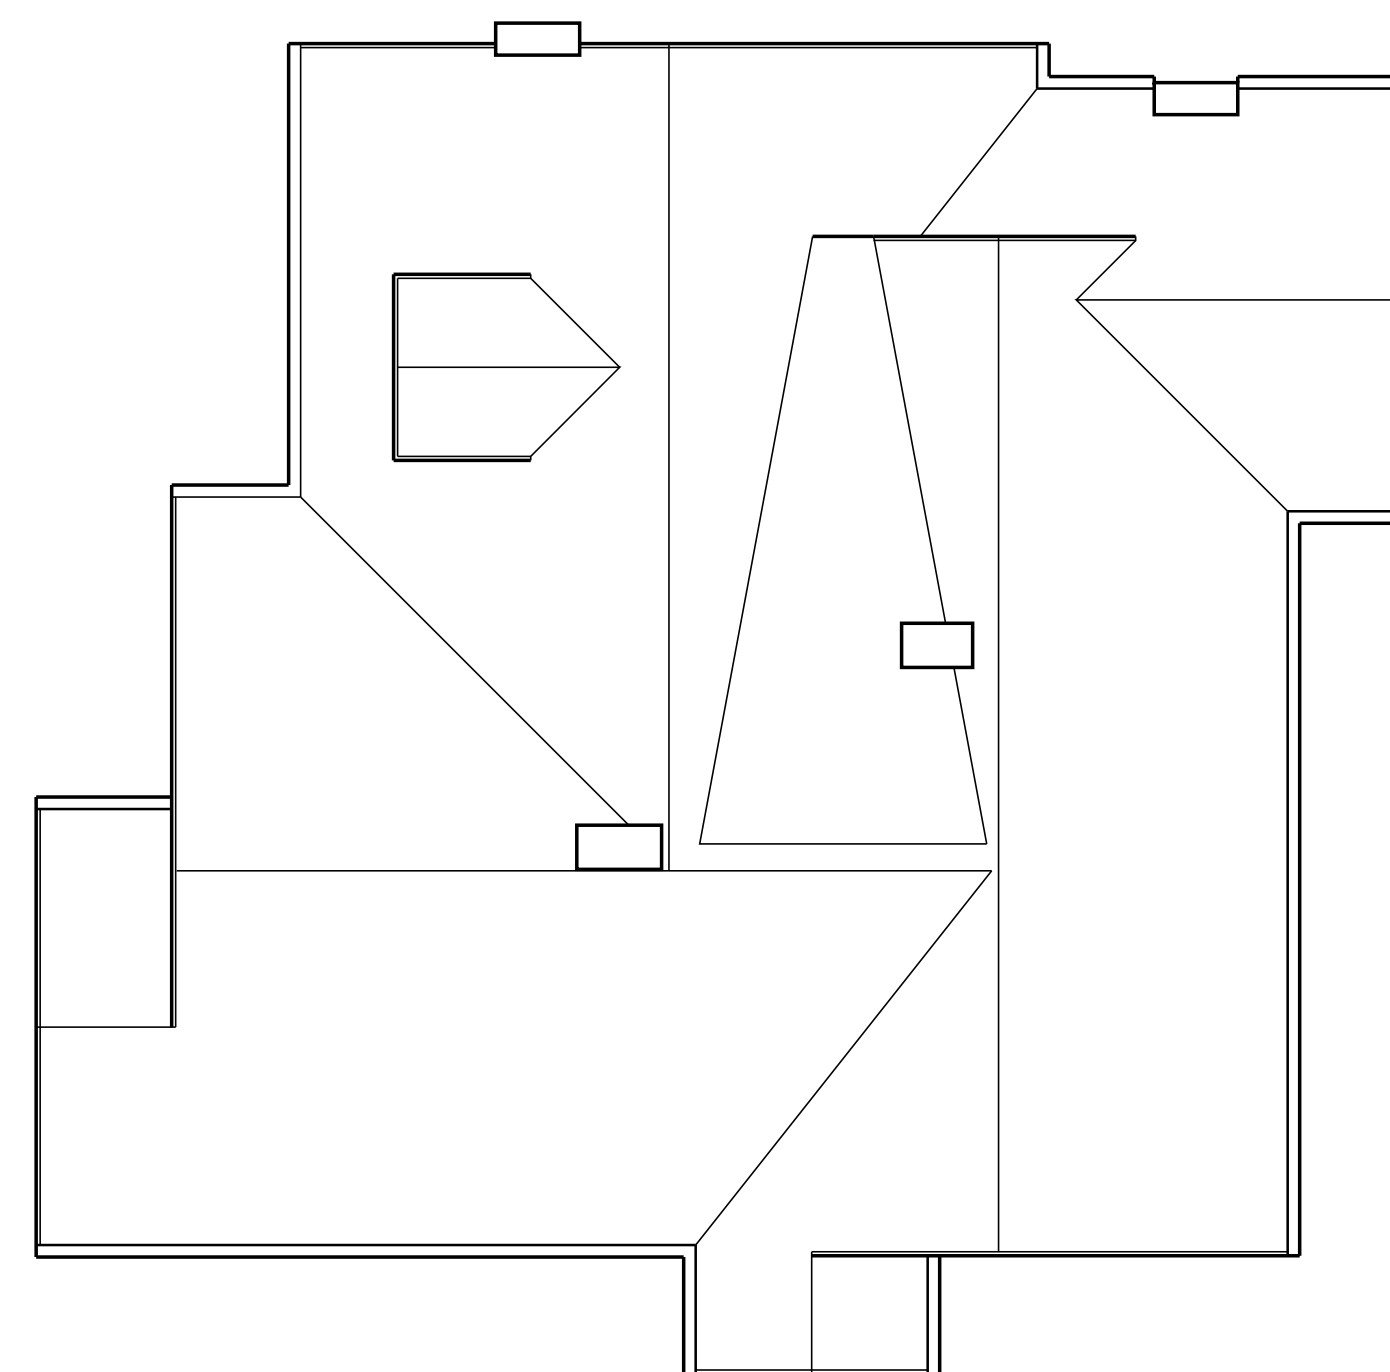

EXISTING ROOF PLAN

8' 4' 0' 8' 16'


3  
A1



EXISTING WEST ELEVATION

8' 4' 0' 8' 16'


6  
A1

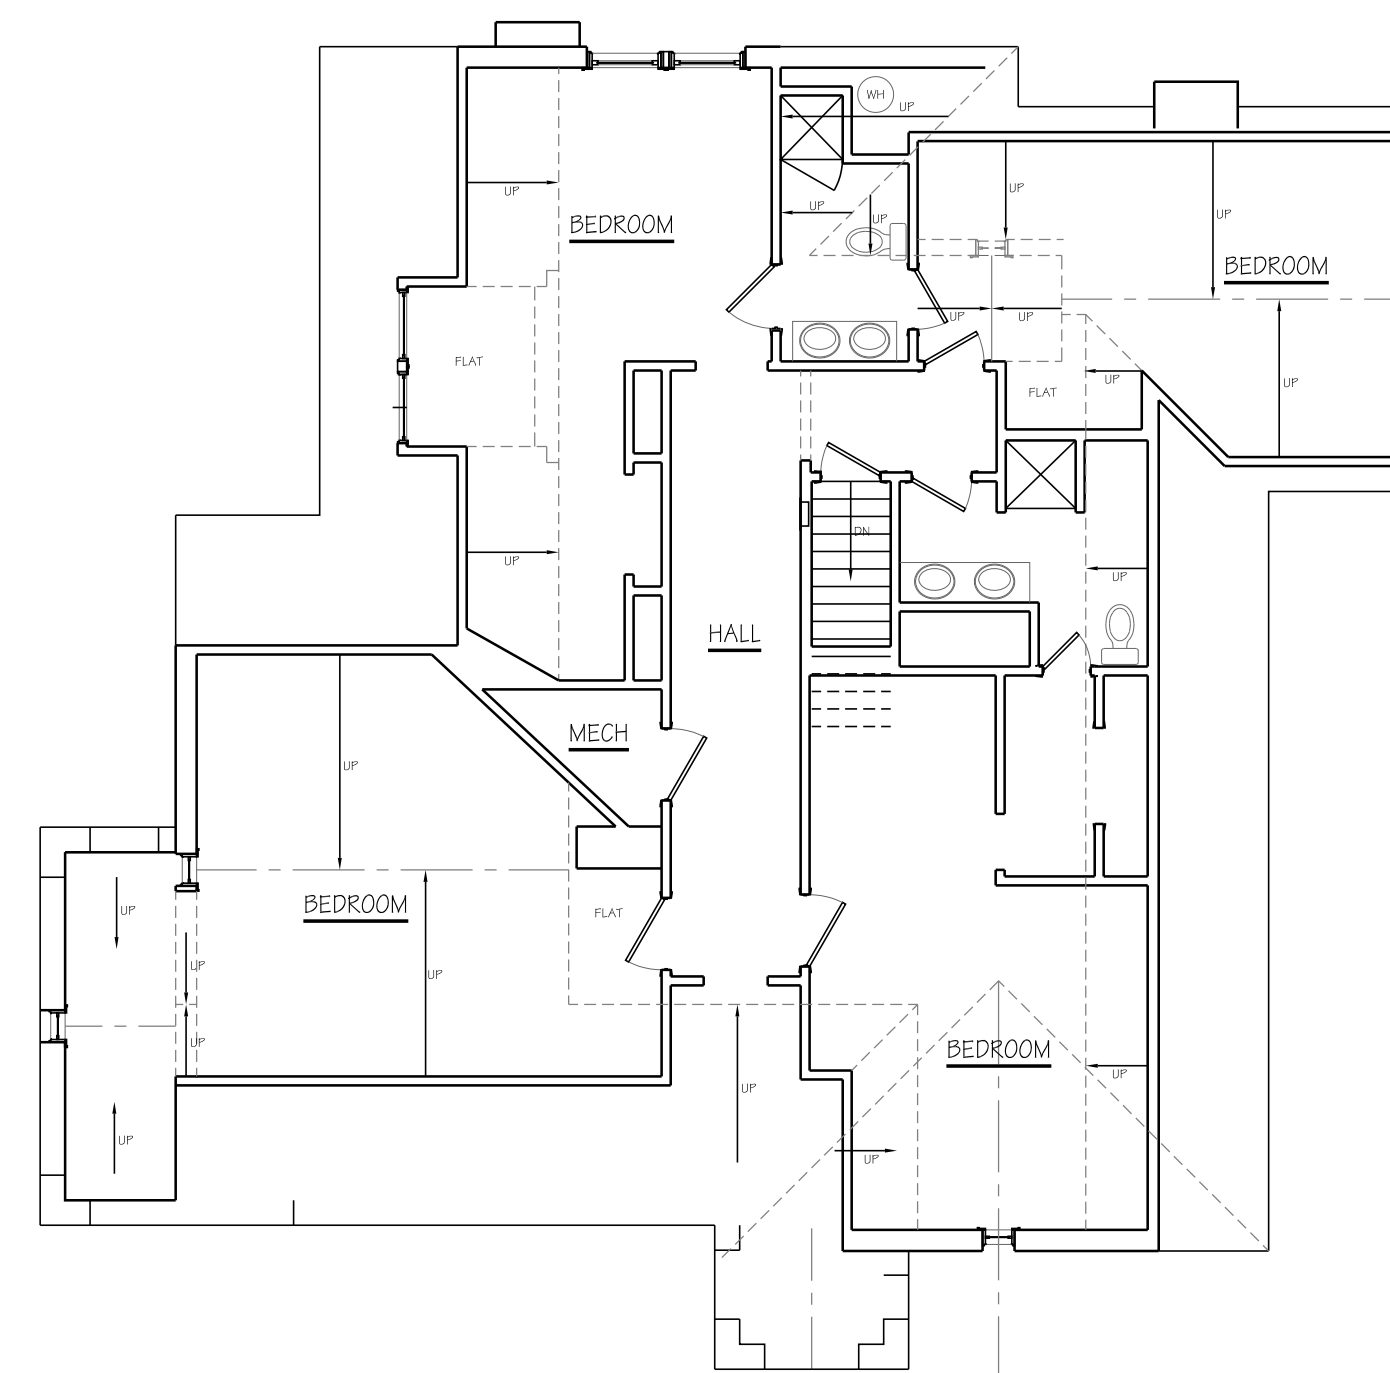

EXISTING SECOND FLOOR PLAN

8' 4' 0' 8' 16'


2  
A1

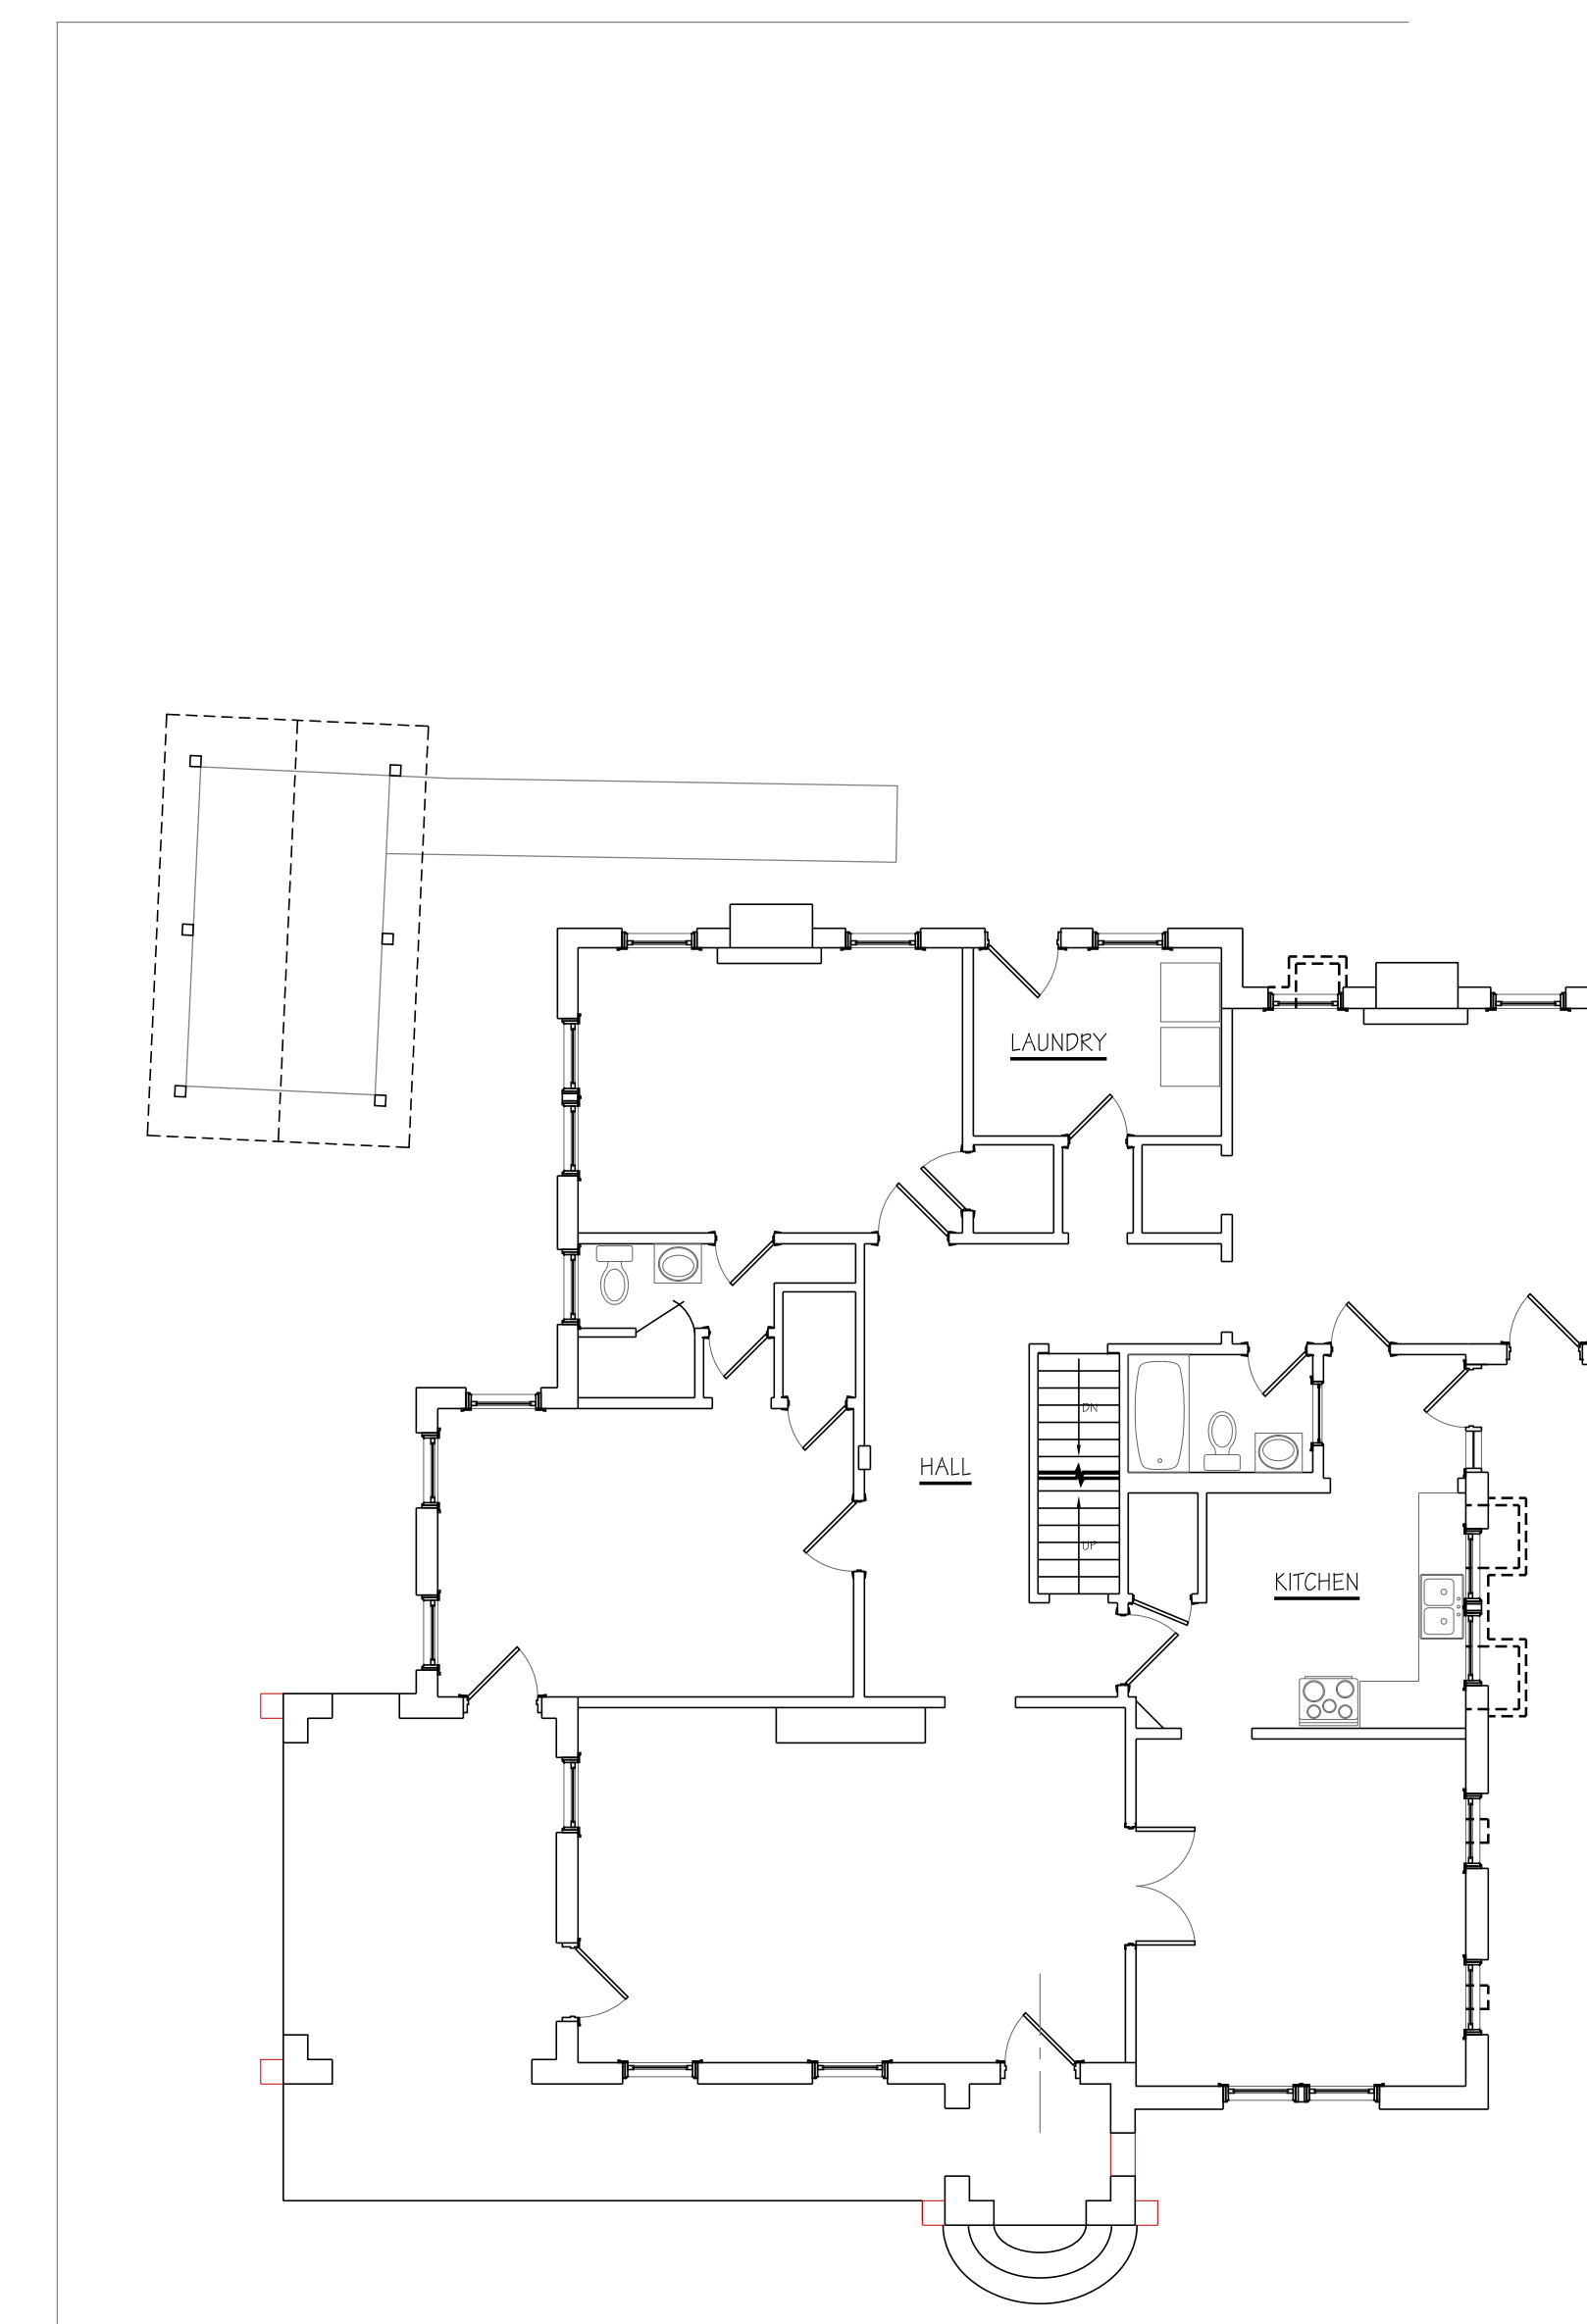

EXISTING FIRST FLOOR PLAN

8' 4' 0' 8' 16'

1  
A1

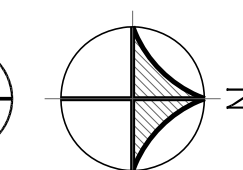

EXISTING NORTH ELEVATION

8' 4' 0' 8' 16'

5  
A1



EXISTING EAST ELEVATION

8' 4' 0' 8' 16'

4  
A1

RENOVATIONS FOR A

**RESIDENCE AT**  
**310 N. CLARKE STREET,**  
**MILLEDGEVILLE, GEORGIA**

FOR MR. DEREK KNIGHT

THESE DOCUMENTS, AS INSTRUMENTS OF SERVICE, REMAIN THE PROPERTY OF THE ARCHITECT AND NO PART THEREOF MAY BE USED OR REPRODUCED IN ANY FORM WITHOUT WRITTEN PERMISSION

NO.	REVISIONS	DATE

DEVELOPMENT DOCUMENTS

NEW WORK PLANS

SCALE: 1/4" = 1'-0"

SHEET


**A2**

2 OF 4

FILE: 22.04  
 DATE: 3-16-2022




NEW WORK SECOND FLOOR PLAN

 


2  
 A2



NEW WORK FIRST FLOOR PLAN

 

1  
 A2

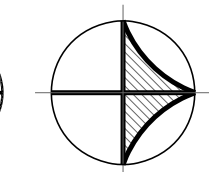

RENOVATIONS FOR A

**RESIDENCE AT**  
**310 N. CLARKE STREET,**  
**MILLEDGEVILLE, GEORGIA**

FOR MR. DEREK KNIGHT

THESE DOCUMENTS,  
 AS INSTRUMENTS OF  
 SERVICE, REMAIN THE  
 PROPERTY OF THE  
 ARCHITECT AND NO  
 PART THEREOF MAY BE  
 USED OR REPRODUCED  
 IN ANY FORM WITHOUT  
 WRITTEN PERMISSION


DATE	REVISIONS	NO.

DEVELOPMENT DOCUMENTS

NEW WORK ROOF PLAN  
 NEW WORK EXTERIOR ELEVATIONS  
 SCALE: 1/4" = 1'-0"

SHEET  
**A3**  
 3 OF 4

FILE: 22.04  
 DATE: 3-16-2022

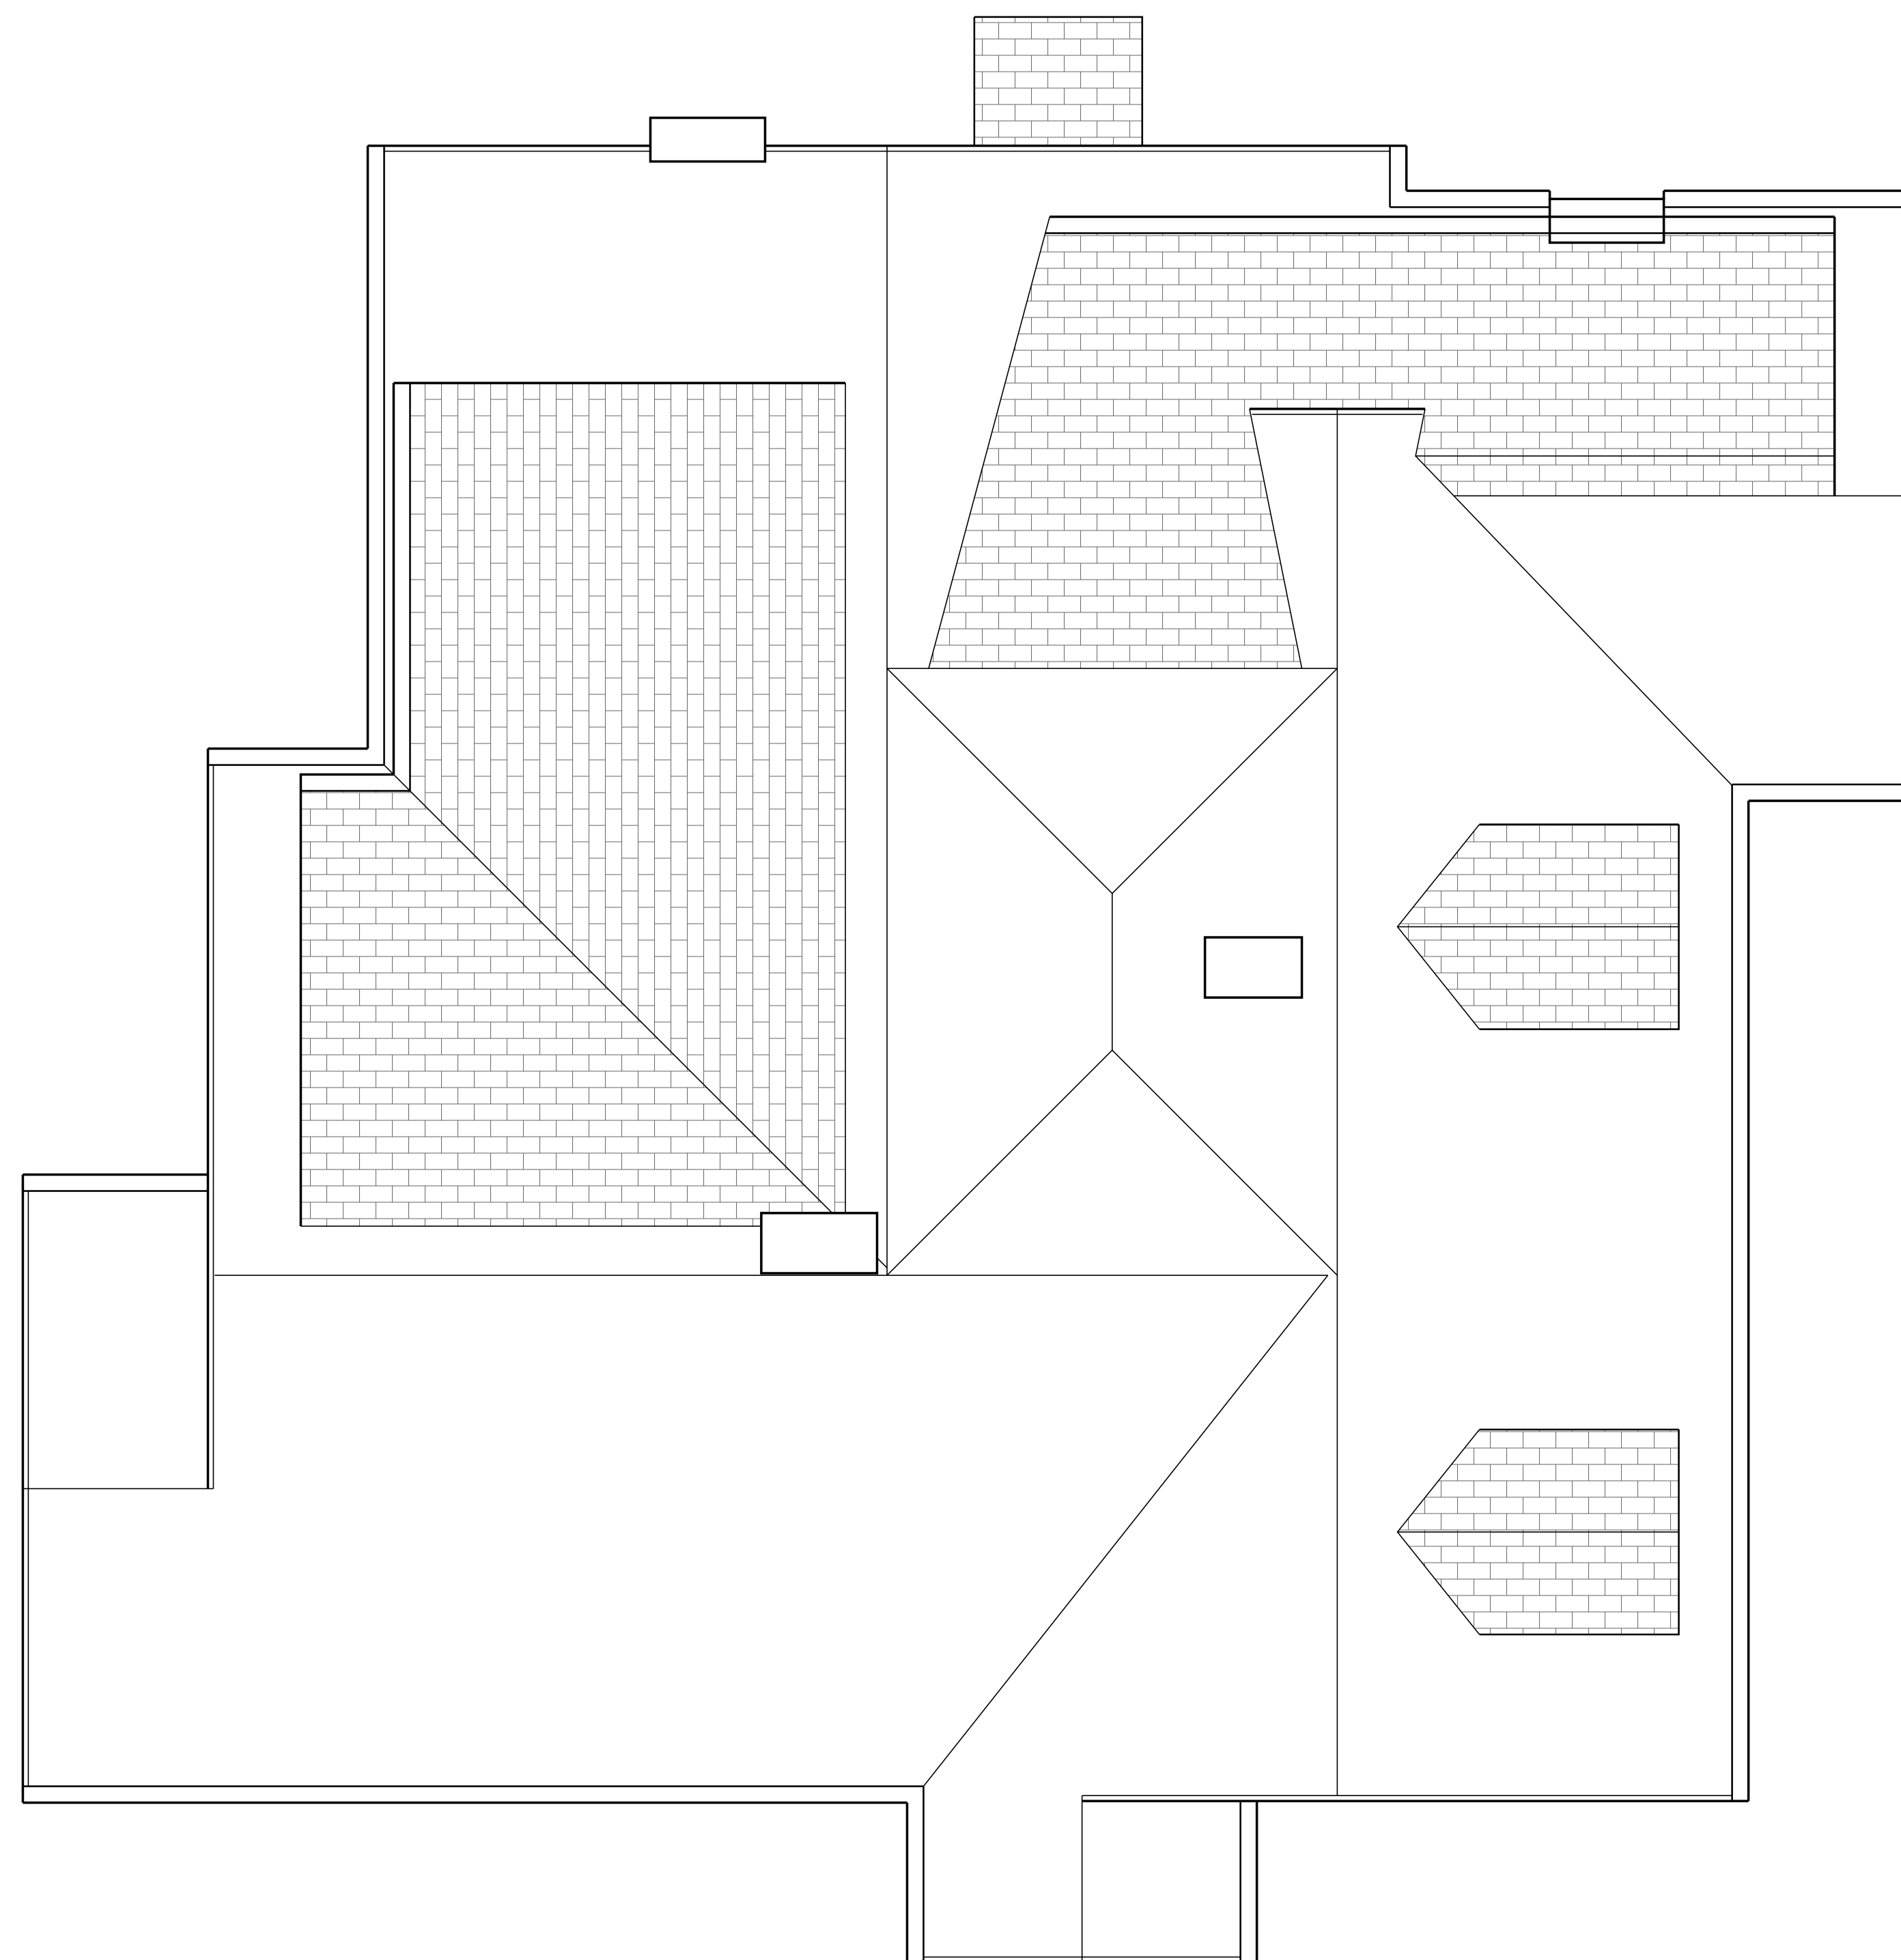

NEW WORK ROOF PLAN 1  
A3



NEW WORK EAST ELEVATION 2  
A3



NEW WORK SOUTH ELEVATION 3  
A4



NEW WORK WEST ELEVATION 2  
A4



NEW WORK NORTH ELEVATION 1  
A4

RENOVATIONS FOR A

**RESIDENCE AT**  
**310 N. CLARKE STREET,**  
**MILLEDGEVILLE, GEORGIA**

FOR MR. DEREK KNIGHT

THESE DOCUMENTS, AS INSTRUMENTS OF SERVICE, REMAIN THE PROPERTY OF THE ARCHITECT AND NO PART THEREOF MAY BE USED OR REPRODUCED IN ANY FORM WITHOUT WRITTEN PERMISSION

NO.	REVISIONS	DATE

DEVELOPMENT DOCUMENTS

NEW WORK EXTERIOR ELEVATIONS

SCALE: 1/4" = 1'-0"

SHEET

**A4**

4 OF 4

FILE: 22.04

DATE: 3-16-2022